


# CoverLite LED Series CVLRecessed Emergency Light



Typical Spacing



## CEILING MOUNT

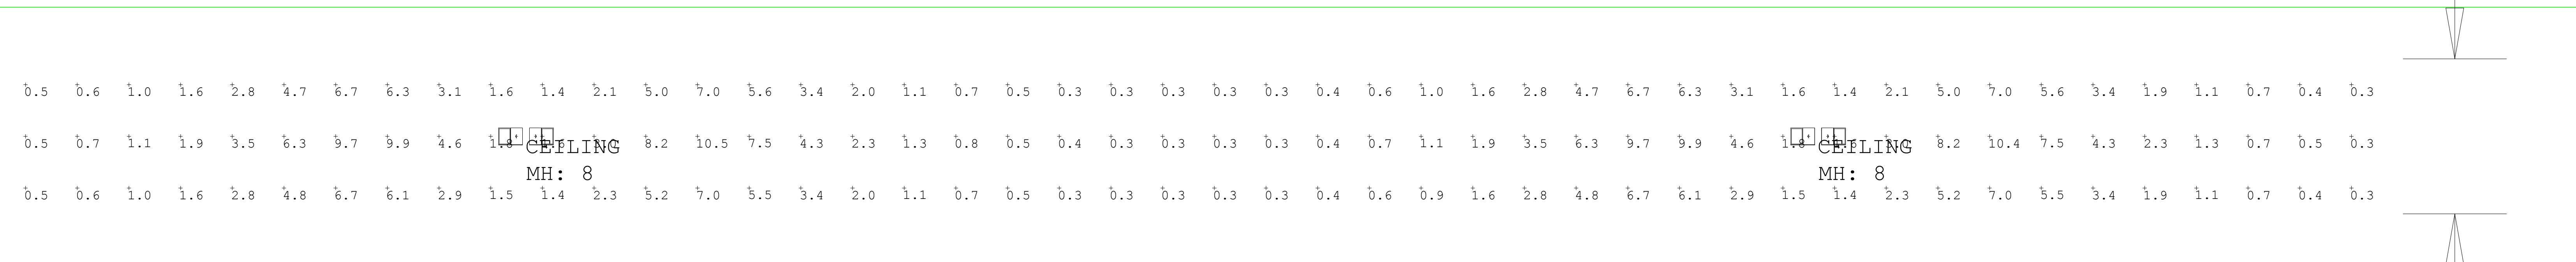

## WALL MOUNT

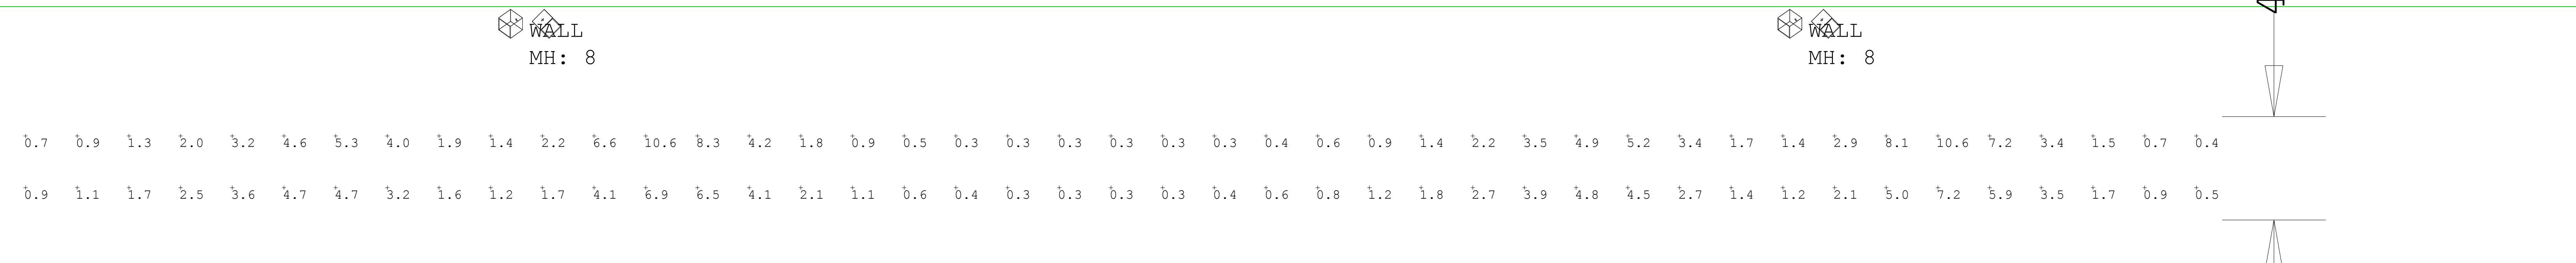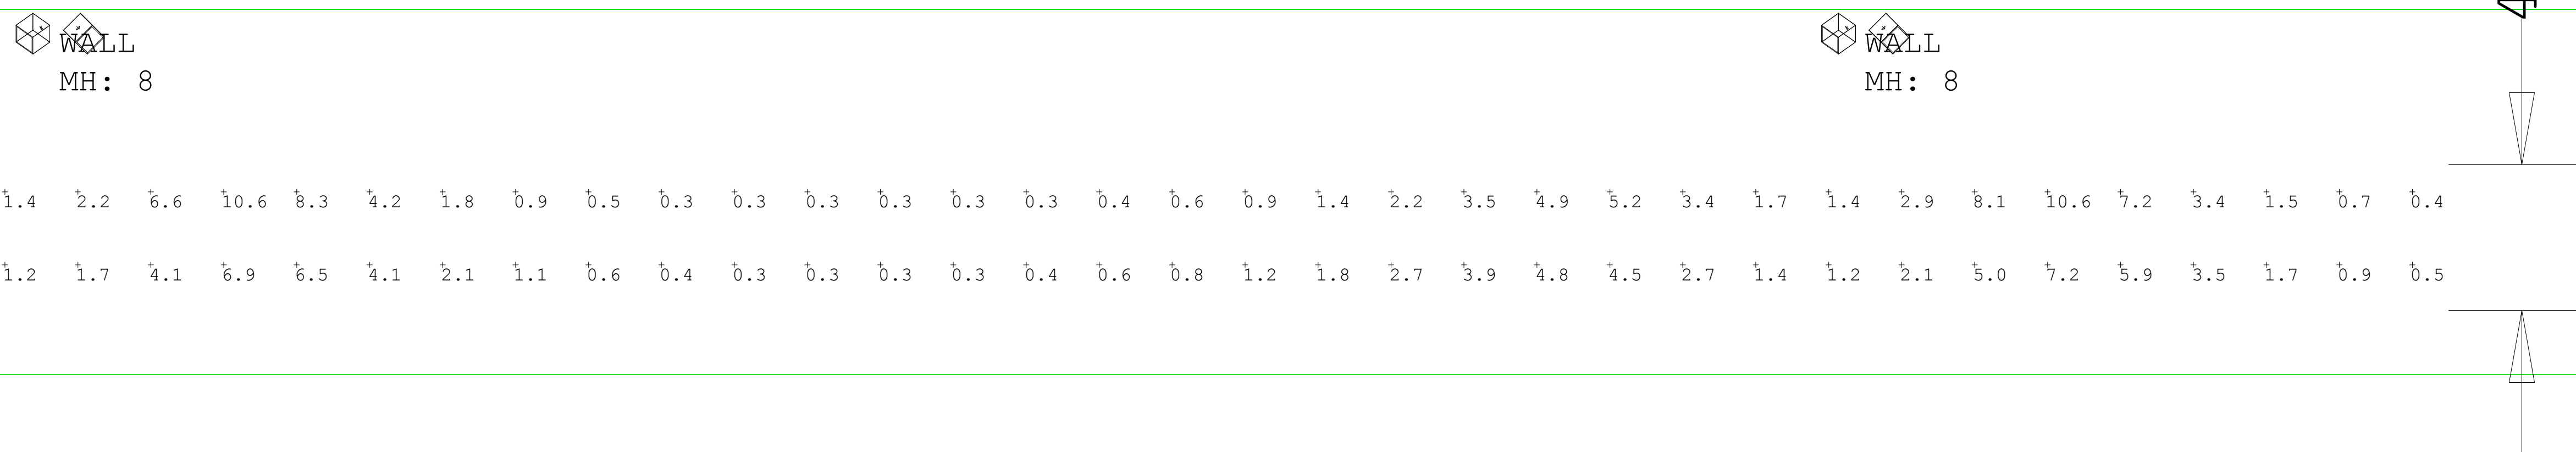

Luminaire Schedule						
Symbol	Qty	Label	Arrangement	Total Lamp Lumens	LLF	Description
⊠	2	WALL	GROUP	N.A.	0.750	
□	2	CEILING	GROUP	N.A.	0.750	

Calculation Summary							
Label	CalcType	Units	Avg	Max	Min	Avg/Min	Max/Min
Room_1_Workplane	Illuminance	Fc	2.86	10.5	0.3	9.53	35.00
Room_2_Workplane	Illuminance	Fc	2.67	10.6	0.3	8.90	35.33